


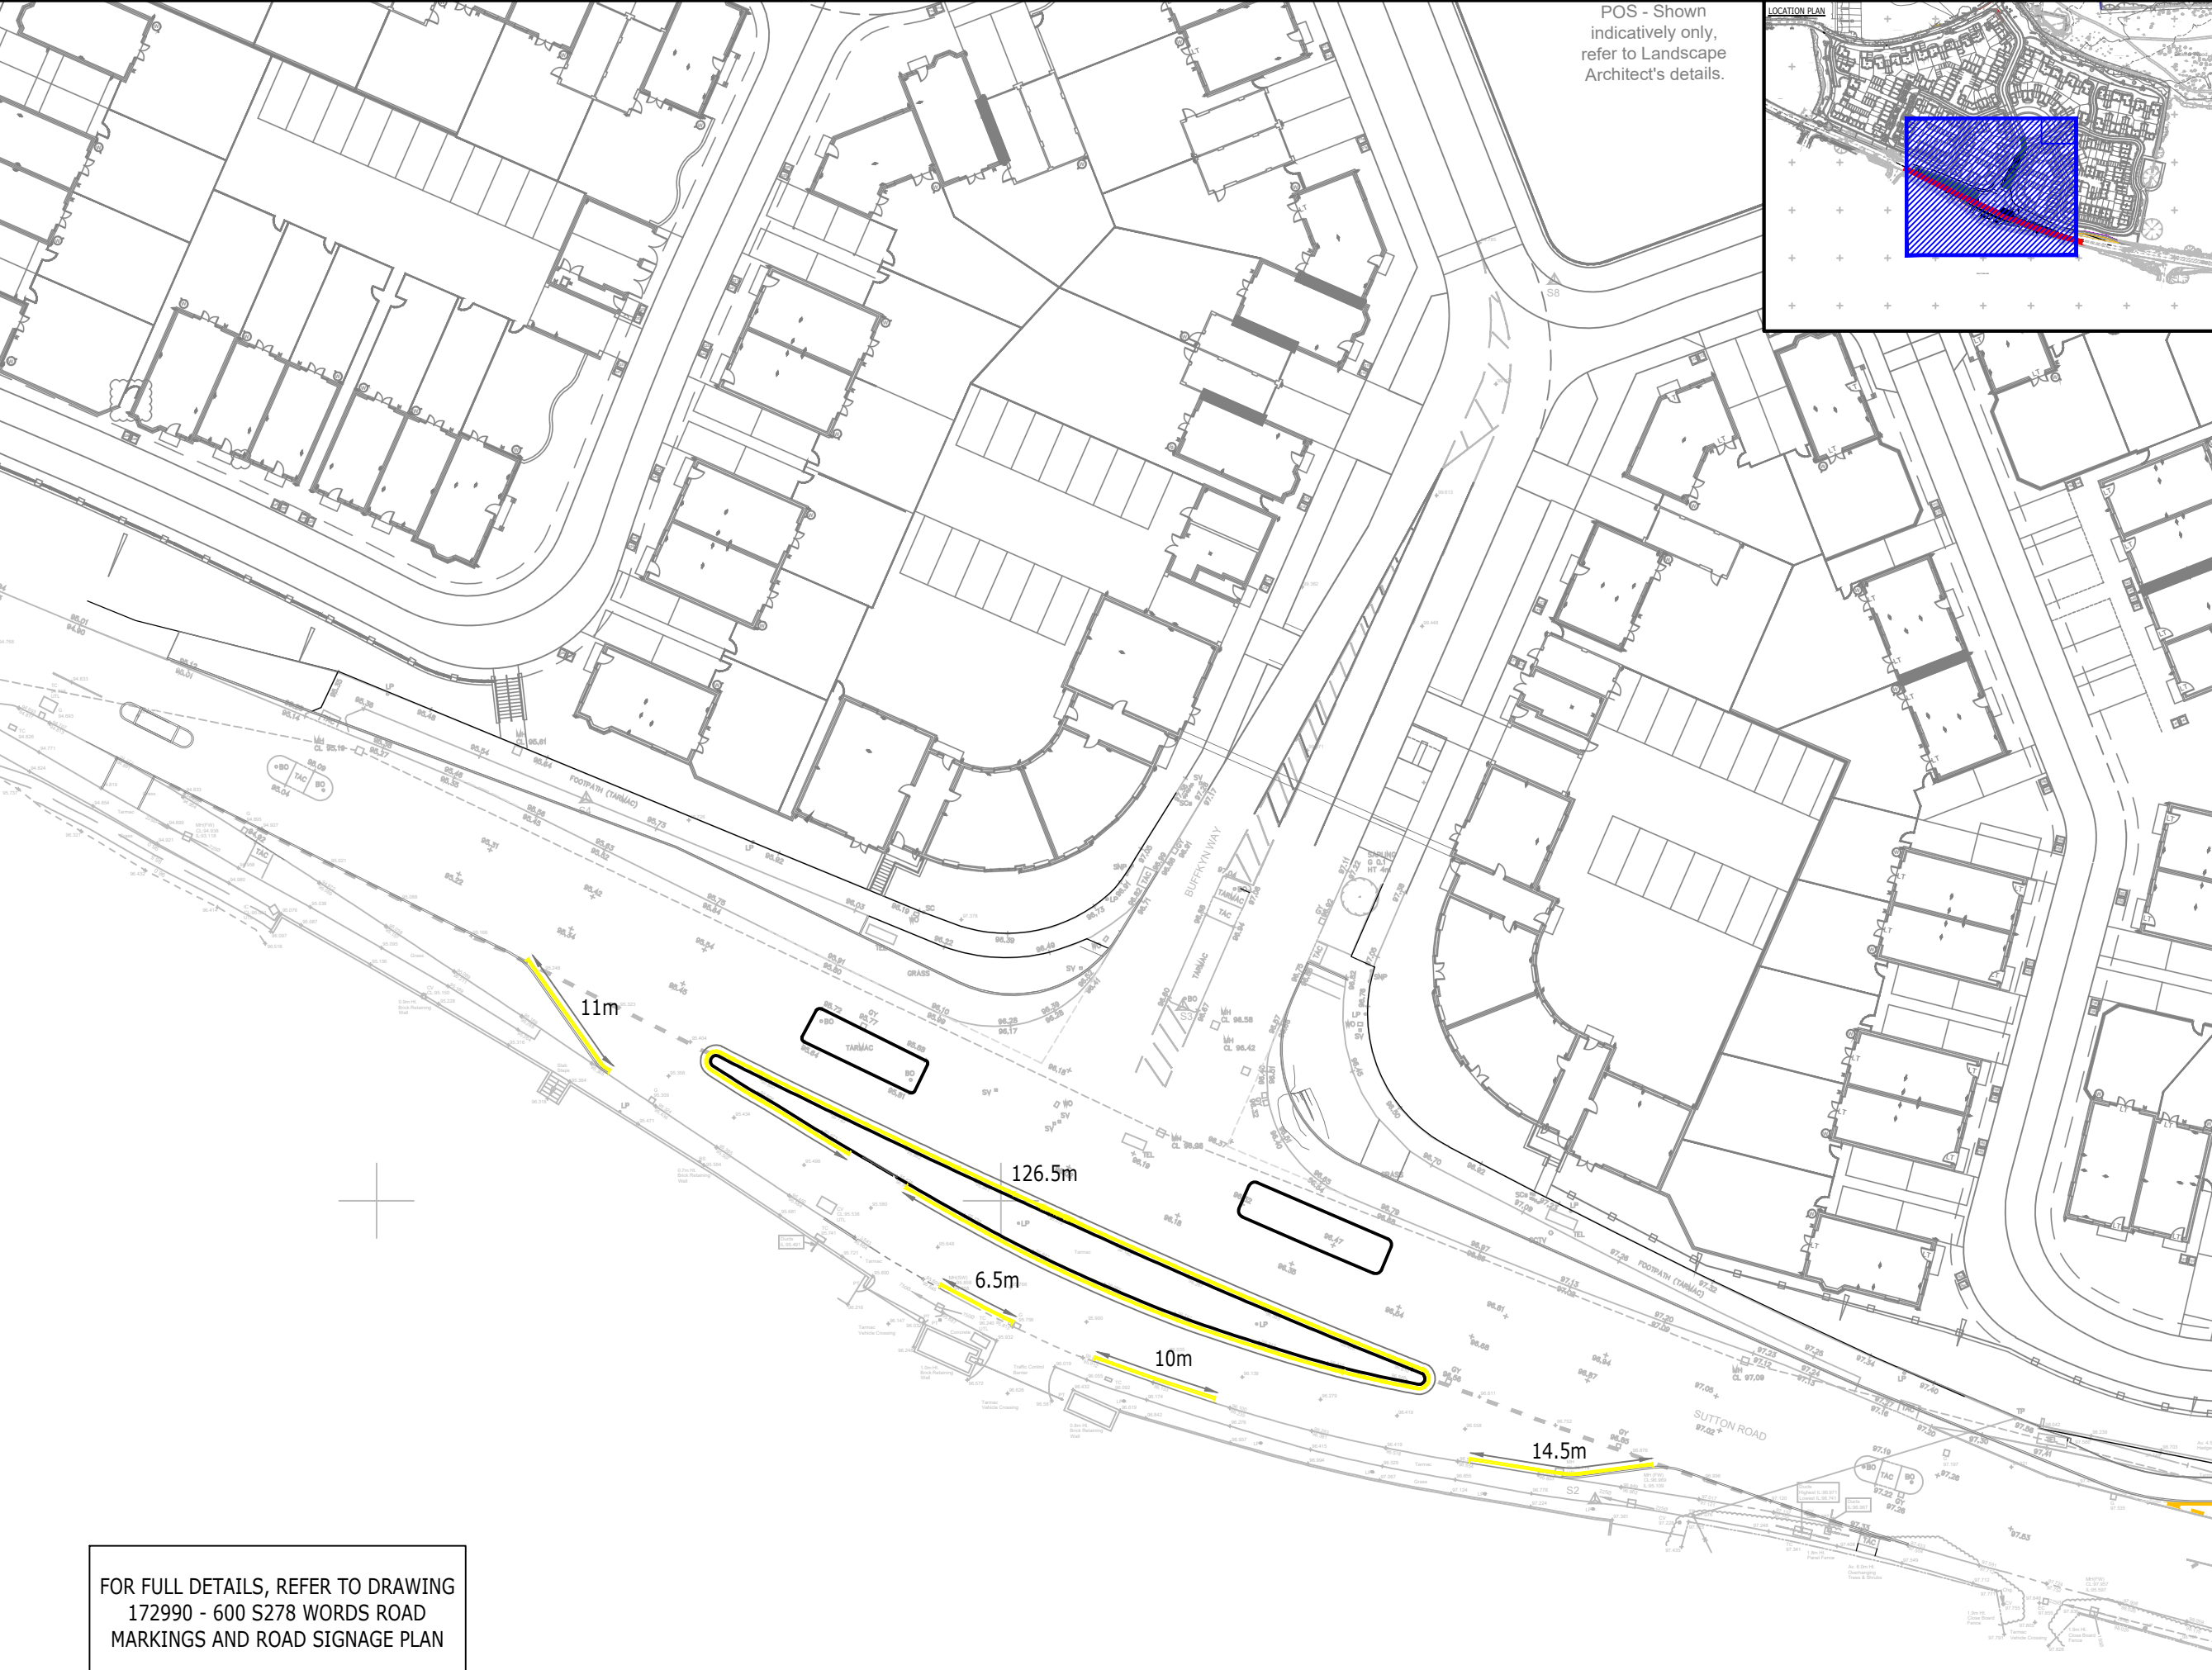

Consultant Information

ARDENT CONSULTING ENGINEERS

Third Floor
The Hallmark Building
52-56 Leadenhall Street
London
EC3M 5JE

Tel: 020 7680 4088
Web: www.ardent-ce.co.uk
E-mail: enquiries@ardent-ce.co.uk

SSIP

- CDM NOTES
- THE ATTENTION OF THE CLIENT AND THE PRINCIPAL CONTRACTOR IS DRAWN TO THE FOLLOWING POTENTIAL RISKS IN CONJUNCTION WITH THE PROPOSED ON-SITE AND OFF-SITE WORKS AS DESIGNED FOR THIS PROJECT:
- WORKS IN THE VICINITY OF LIVE SERVICES WILL BE NECESSARY AND THE ADVICE OF ALL STATUTORY SERVICE COMPANIES MUST BE SOUGHT BEFORE ANY WORKS COMMENCE.
 - WORKS WITHIN AND ABUTTING THE EXISTING HIGHWAY WILL ENTAIL TRAFFIC HAZARDS AND ALL APPROPRIATE SAFETY MEASURES INCLUDING BARRIERS, SIGNS AND LIGHTING MUST BE UNDERTAKEN TO THE APPROVAL OF THE LOCAL AUTHORITY, THE HIGHWAY AUTHORITY AND THE POLICE.
 - HAZARDOUS MATERIALS INCLUDING CEMENT AND BITUMINOUS MATERIALS ARE SPECIFIED AND THE MANUFACTURER'S ADVICE ON SAFE HANDLING PROCEDURES MUST BE OBTAINED AND MADE CLEAR TO ALL OPERATIVES.
 - THE CONTRACTOR WILL BE RESPONSIBLE FOR LOCATING ALL EXISTING SERVICES WITHIN THE VICINITY OF THE WORKS AND ENSURE THESE ARE PROTECTED THROUGHOUT THE DURATION OF THE WORKS. ALL UTILITY PLANT SHOULD BE CLEARLY MARKED ON THE GROUND PRIOR TO COMMENCEMENT OF THE WORKS.
 - THE CONTRACTOR MUST ENSURE ALL WORKING AREAS ARE FULLY SECURE.

PRELIMINARY

P1 18/12/19 TRO PLAN SPLIT INTO "SPEED RESTRICTIONS" JJ DM DM
"WAITING RESTRICTIONS" & "LOADING RESTRICTIONS & LINES"

Rev.	Date	Description	Drn/Ch/App
------	------	-------------	------------

Original size 100mm - this print may be reduced

Note: All dimensions, materials and workmanship to accordance with H&M standards and Building Regulations.
Do not scale from this drawing. All dimensions to be verified with the drawing office.
All dimensions shown are structural unless otherwise stated.

Bellway

Kent Division
30 Tower View
Kings Hill
West Malling
Kent ME19 4UY

Telephone 01732 879750
www.bellway.co.uk

Project
**BICKNOR GREEN
MAIDSTONE
KENT**

Drawing Title
**S278 WORKS - SUTTON ROAD
TRO PLAN
WAITING RESTRICTIONS**

Scale	Date	Drawn	Checked	Approved
1:500	DEC '19	JJ	DM	

Drawing No	Rev.
172990-111	P1

FOR FULL DETAILS, REFER TO DRAWING
172990 - 600 S278 WORDS ROAD
MARKINGS AND ROAD SIGNAGE PLAN